

PRODUCED BY AN AUTODESK EDUCATIONAL PRODUCT


PRODUCED BY AN AUTODESK EDUCATIONAL PRODUCT

DOOR SCHEDULE

DR. #	WIDTH x HEIGHT
1	3'0" x 6'8"
2	2'0" x 6'8"
3	2'6" x 6'8"
4	2'6" x 6'8"
5	2'6" x 6'8"

WINDOW SCHEDULE

WDW. #	WIDTH x HEIGHT
1	4'0" x 4'0"
2	4'0" x 4'0"
3	4'0" x 4'0"
4	3'0" x 4'0"
5	6'0" x 4'0"
6	3'0" x 4'0"
7	4'0" x 4'0"
8	4'0" x 4'0"
9	4'0" x 4'0"

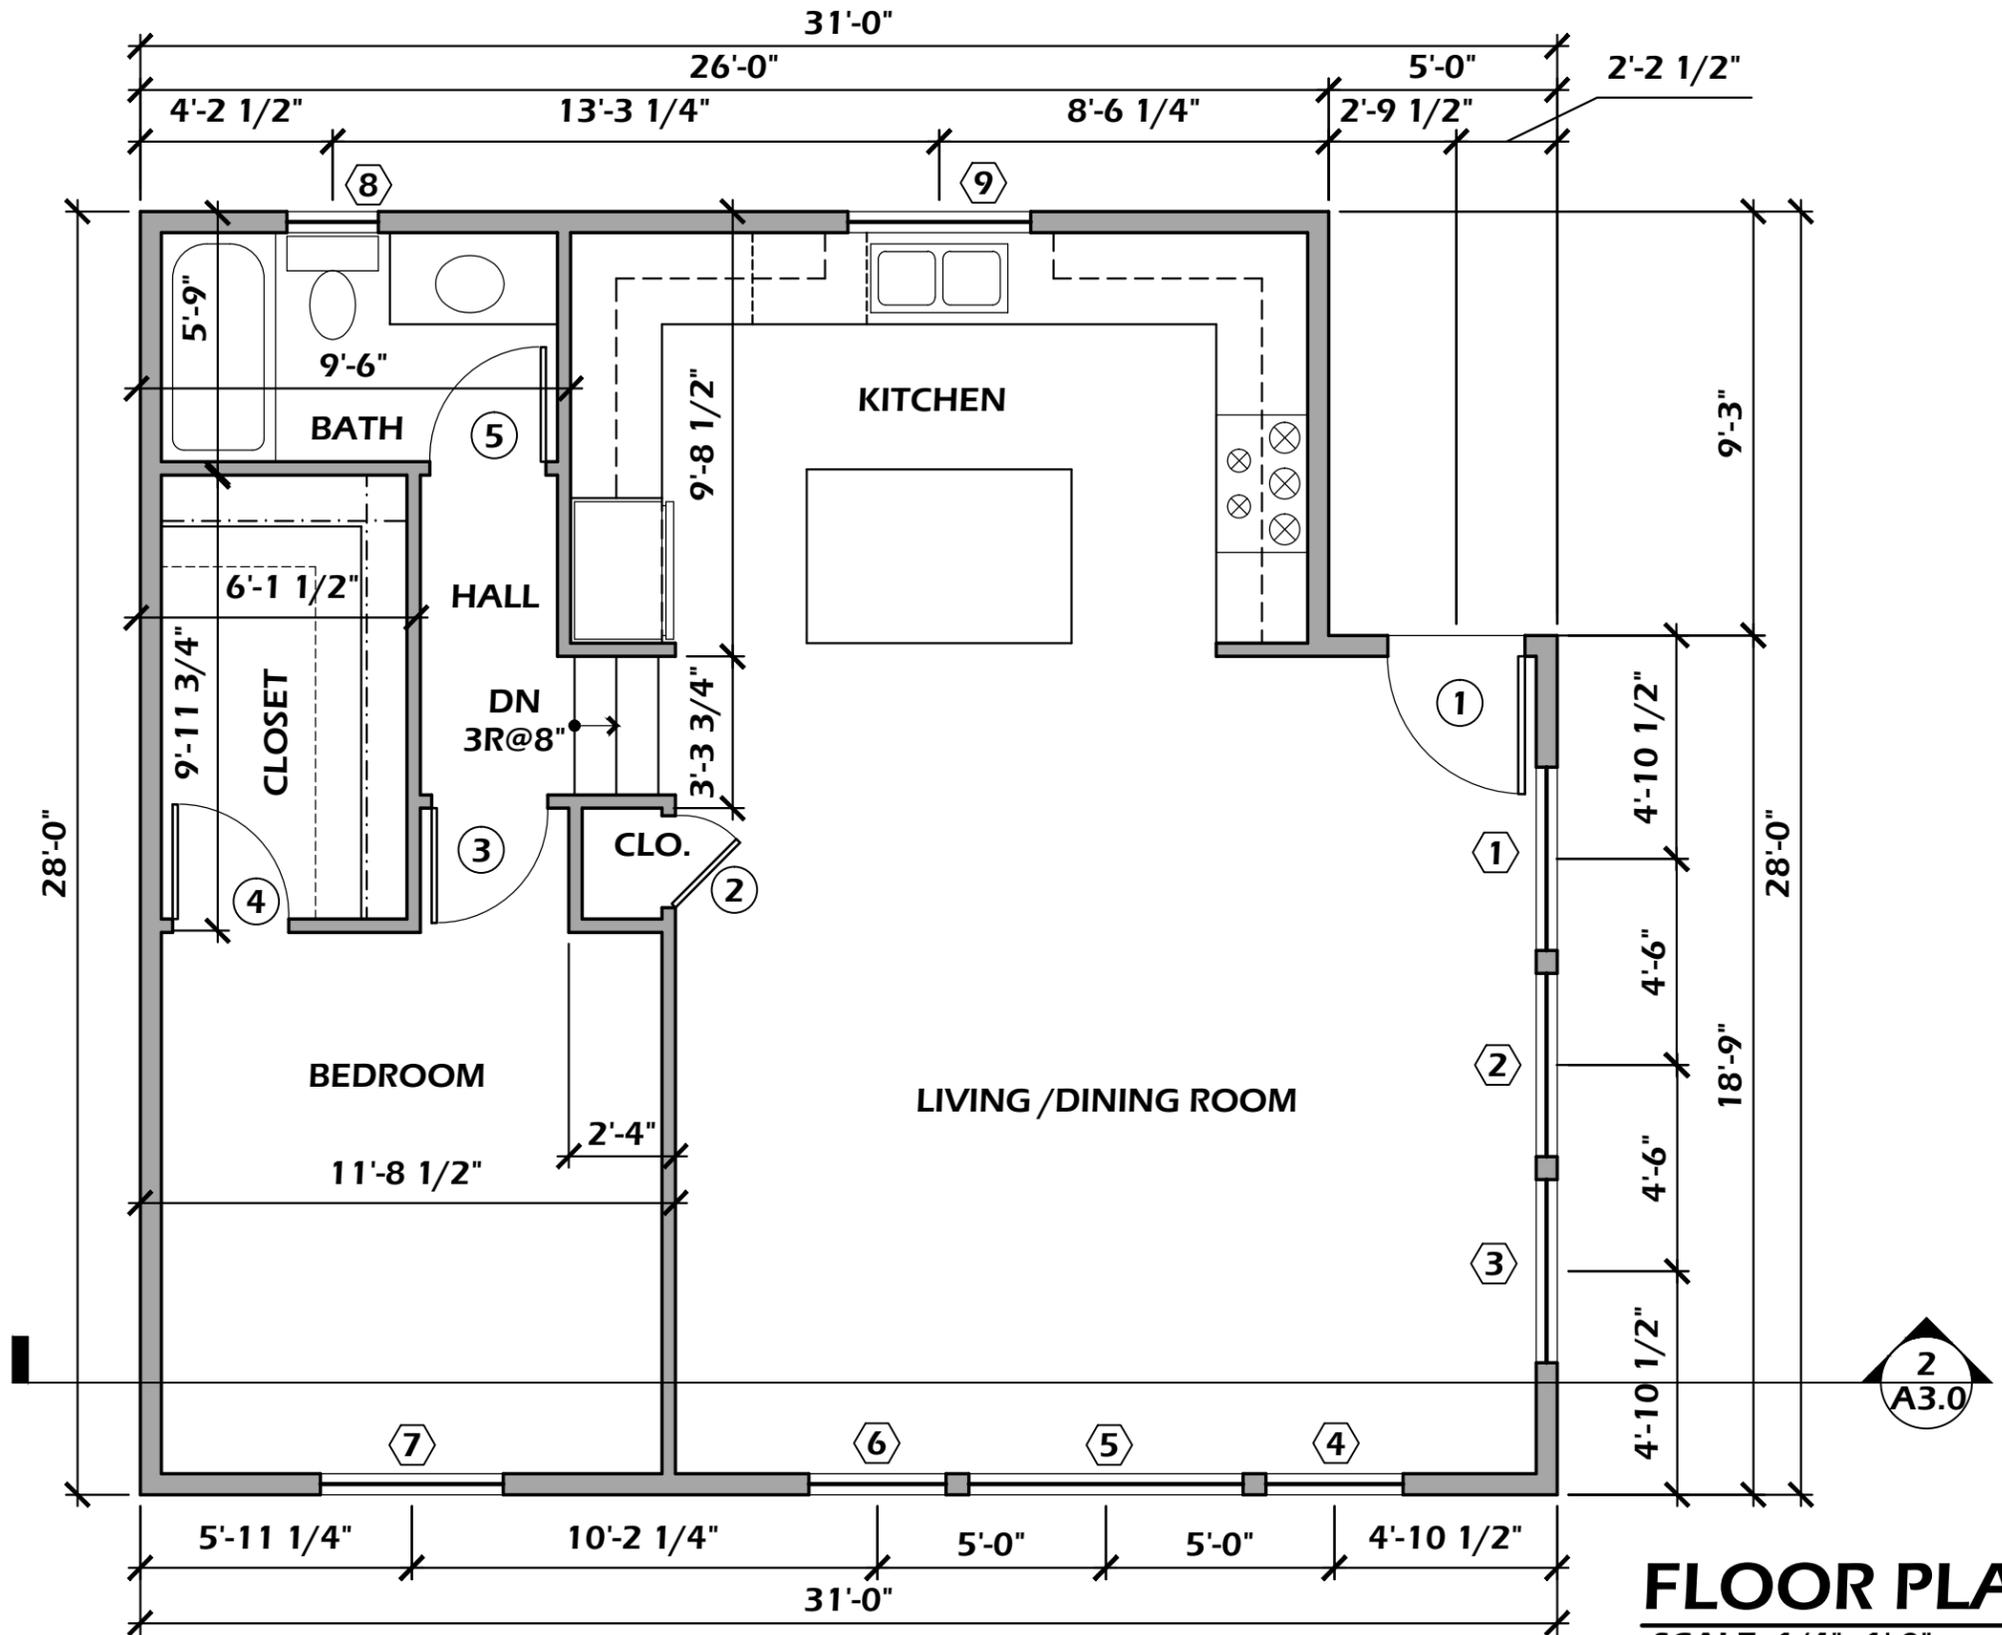

FLOOR PLAN
SCALE: 1/4"=1'-0"

CLAYTON PINKINS, III